


First Floor Plan

S.R. NO	DESCRIPTION	EXPECTED AREA AS PER NORMS
1	MULTIPURPOSE HALL	1000 SQFT
2	CLASS 1	1000 SQFT
3	CLASS 2	1000 SQFT
4	CLASS 3	1000 SQFT
5	COMPUTER LAB	1500 SQFT
6	FEMALE COMMON ROOM	1000 SQFT
7	SENIOR FACULTY ROOM	1000 SQFT

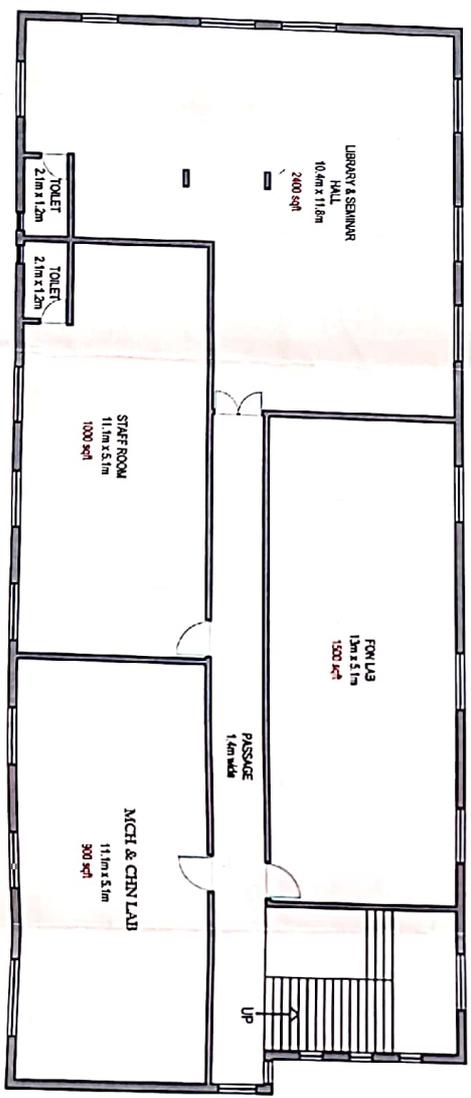


Second Floor Plan

S.R. NO	DESCRIPTION	EXPECTED AREA AS PER NORMS
1	LIBRARY HALL	2000 SQFT
2	FOU LAB	1500 SQFT
3	STAFF ROOM	1000 SQFT
4	TOI LAB	300 SQFT

N. Nair
NIRMAANIKKA INTERIOR
 A.R. GAYATHRI NAIR
 CA/2016/5846


CLIENT: MANGALU INSTITUTE OF NURSING EDUCATION	LOCATION: ANGLE
DATE: 16.12.2018	SCALE: NTS
DRAWING TITLE: EXISTING FLOOR PLAN	
DRAWING NO.: 01	REVISION NO.: 01
DRAWN BY: AR GAYATHRI NAI	

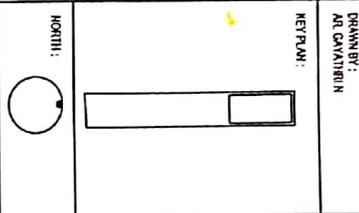


NOTES:
 1 WRITTEN DIMENSIONS TO BE CONSIDERED.
 2 THIS DRAWING IS ARCHITECT'S PROPERTY AND SHALL NOT BE USED FOR ANY PURPOSE OTHER THAN SPECIFIED.
 3 ANY AMBIGUITY IN THE DRAWINGS SHALL BE IMMEDIATELY REFERRED TO THE ARCHITECT, AND SHALL BE CLARIFIED BEFORE EDUCATION.
 4 ALL DRAWINGS TO BE VERIFIED BY CLERK OF WORKS/ SITE ENGINEER ON THE SITE BEFORE CONSTRUCTION.
 5 PLEASE NOTE THAT THE DRAWINGS TO BE FOLLOWED ON SITE SHALL BE THE ONE WITH LATEST REVISION NO AND ALL THE PREVIOUS REVISED DRAWINGS SHALL STAND SUPERSEDED.
 6 CHANGES WILL BE DONE AFTER CERTIFICATION FROM STRUCTURAL ENGINEER.

ARCHITECT: **AR GAYATHRI NAI**

NIRMAANIKKA
 ARCHITECTS, INTERIOR DESIGNERS, SPACE PLANNERS
 10/10, 10th Floor, Anna Nagar, Chennai - 600 024, India

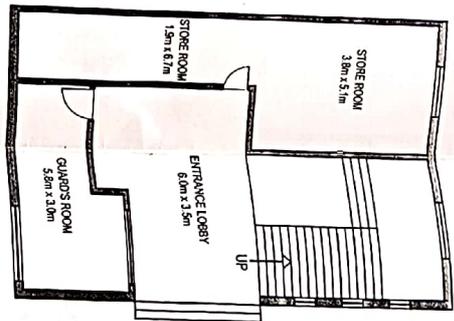

Basement Plan

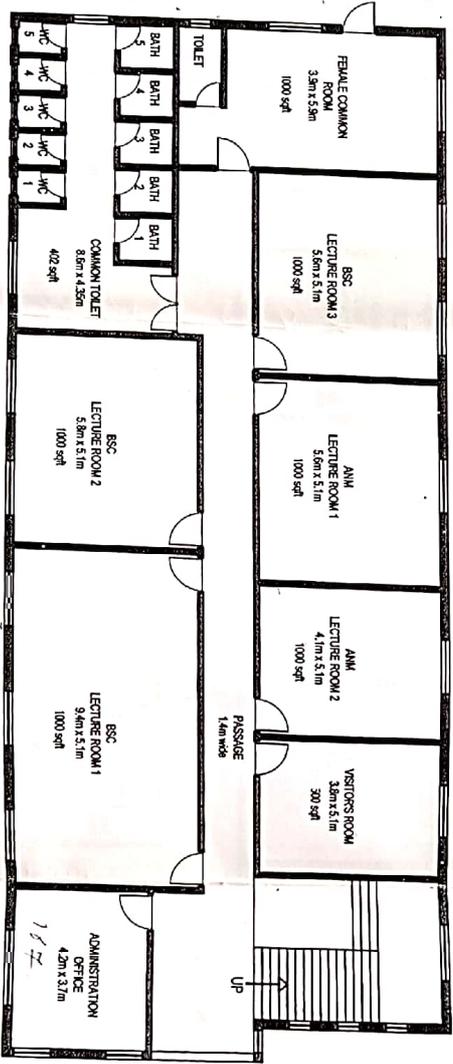


Ground Floor Plan


SR. NO.	DESCRIPTION	EXPECTED AREA AS PER WORKS
1.	BSC LECTURE ROOM 1	1000 SQFT
2.	BSC LECTURE ROOM 2	1000 SQFT
3.	BSC LECTURE ROOM 3	1000 SQFT
4.	ANM LECTURE ROOM 1	1000 SQFT
5.	ANM LECTURE ROOM 2	1000 SQFT
6.	FEMALE COMMON ROOM	1000 SQFT
7.	VISITORS ROOM	300 SQFT

Ar. G. V. Nair
NIRMAANTKA INTERIOR
AR. GAYATHRI NAIR
CA/2016/5846

CLIENT	MANGALA INSTITUTE OF NURSING EDUCATION
LOCATION	MOOLE
DATE	16/12/2019
SCALE	M:1.5
DRAWING TITLE: EXISTING FLOOR PLAN	
DRAWING NO	01
REVISION NO:	01
DRAWN BY: AR. GAYATHRI NAIR	
KEY PLAN:	
NOTES: 1. WRITTEN DIMENSIONS TO BE CONSIDERED. 2. THIS DRAWING IS ARCHITECT'S PROPERTY AND SHALL NOT BE USED FOR ANY PURPOSE OTHER THAN SPECIFIED. 3. ANY AMBIGUITY IN THE DRAWINGS SHALL BE IMMEDIATELY REFERRED TO THE ARCHITECT AND SHALL BE CLARIFIED BEFORE THE ARCHITECT IN WRITING BEFORE EDUCATION. 4. ALL DRAWINGS TO BE VERIFIED BY CLERK OF WORKS/SITE ENGINEER ON THE SITE BEFORE CONSTRUCTION. 5. PLEASE NOTE THAT THE DRAWINGS TO BE FOLLOWED ON SITE SHALL BE THE ONE WITH LATEST REVISION NO. AND ALL THE PREVIOUS REVISED DRAWINGS SHALL STAND SUPERSEDED. 6. CHANGES WILL BE DONE AFTER CERTIFICATION FROM STRUCTURAL ENGINEER.	
ARCHITECT:	AR. GAYATHRI NAIR
NIRMAANTKA Authentic Interiors with design and technology.	

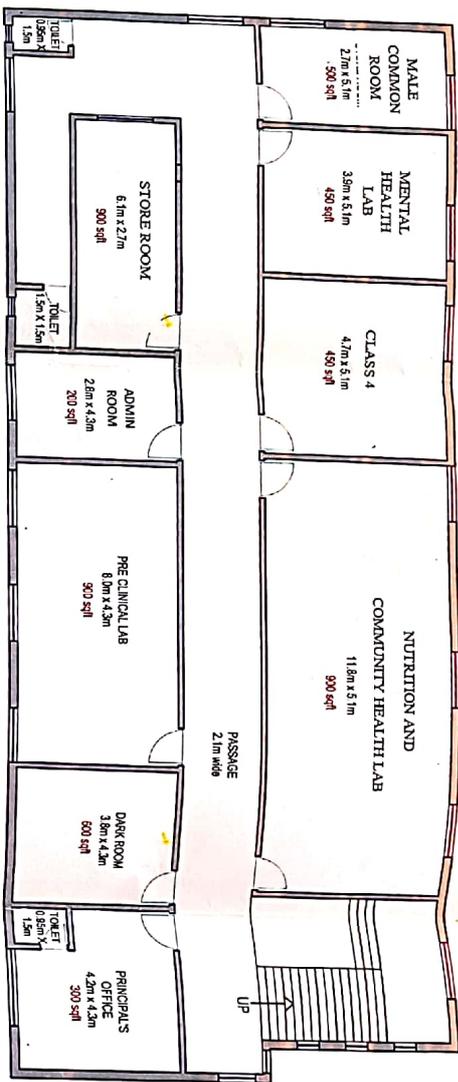

Sr. NO	DESCRIPTION	EXPECTED AREA AS PER NORMS
1.	PRINCIPAL'S OFFICE	300 SQFT
2.	DARK ROOM	600 SQFT
3.	PRE CLINICAL LAB	900 SQFT
4.	ADMIN ROOM	200 SQFT
5.	STORE ROOM	900 SQFT
6.	MALE COMMON ROOM	500 SQFT
7.	MENTAL HEALTH LAB	450 SQFT
8.	CLASS 4	450 SQFT
9.	NUTRITION & CHN LAB	900 SQFT

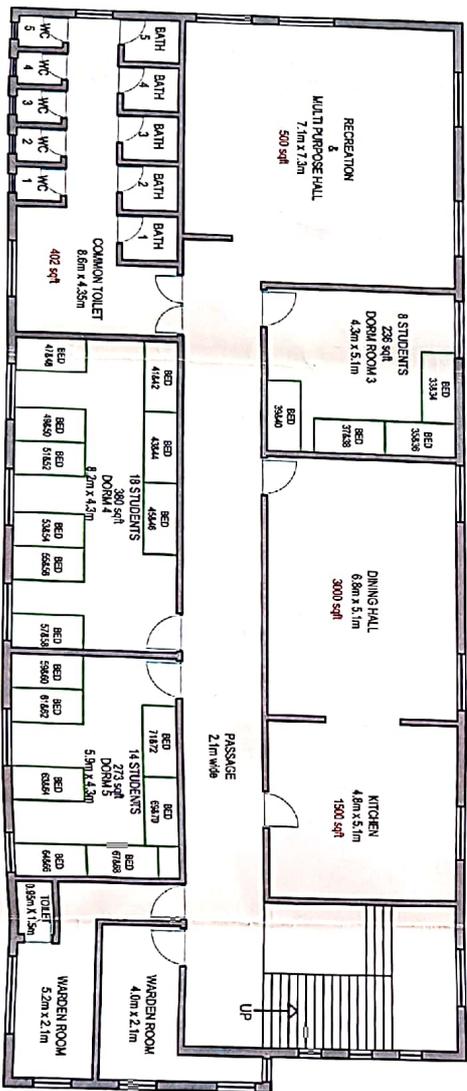

Sr. No	DESCRIPTION	EXPECTED AREA AS PER NORMS
1.	RECREATION & MULTI PURPOSE HALL	500 SQFT
2.	DINING HALL	3000 SQFT
3.	KITCHEN	1500 SQFT


DORMACULTY 48 STUDENTS

NIRMAANIKKA INTERIOR
 AR. GAYATHRI NAIR
 CA/2016/5846


NIRMAANIKKA
 An Interior, Interior Design and Landscape Design

ARCHITECT: AR. GAYATHRI NAIR

NOTES:
 1. WRITTEN DIMENSIONS TO BE CONSIDERED.
 2. THIS DRAWING IS ARCHITECTS PROPERTY AND SHALL NOT BE USED FOR ANY PURPOSE OTHER THAN SPECIFIED.
 3. ANY AMBIGUITY IN THE DRAWINGS SHALL BE IMMEDIATELY REFERRED TO THE ARCHITECT, AND SHALL BE CLARIFIED FROM THE ARCHITECT IN WRITING BEFORE EDUCATION.
 4. ALL DRAWINGS TO BE VERIFIED BY CLERK OF WORKS/SITE ENGINEER ON THE SITE BEFORE CONSTRUCTION.
 5. PLEASE NOTE THAT THE DRAWINGS TO BE FOLLOWED ON SITE SHALL BE THE ONE WITH LATEST REVISION NO. AND ALL THE PREVIOUS REVISED DRAWINGS SHALL STAND SUPERCEDED.
 6. CHANGES WILL BE DONE AFTER CERTIFICATION FROM STRUCTURAL ENGINEER.

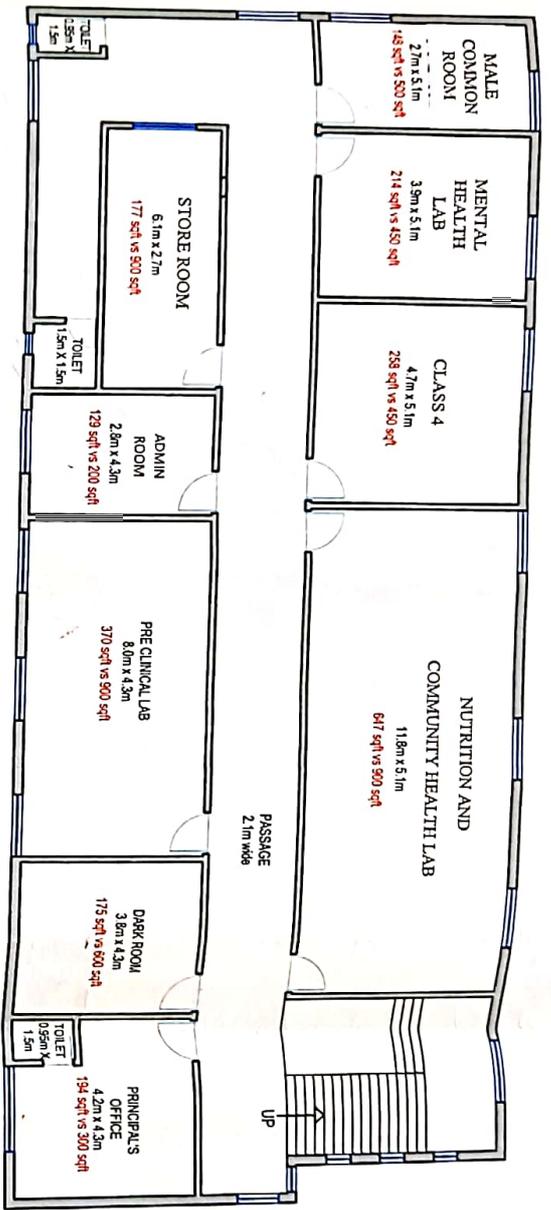

Third Floor Plan

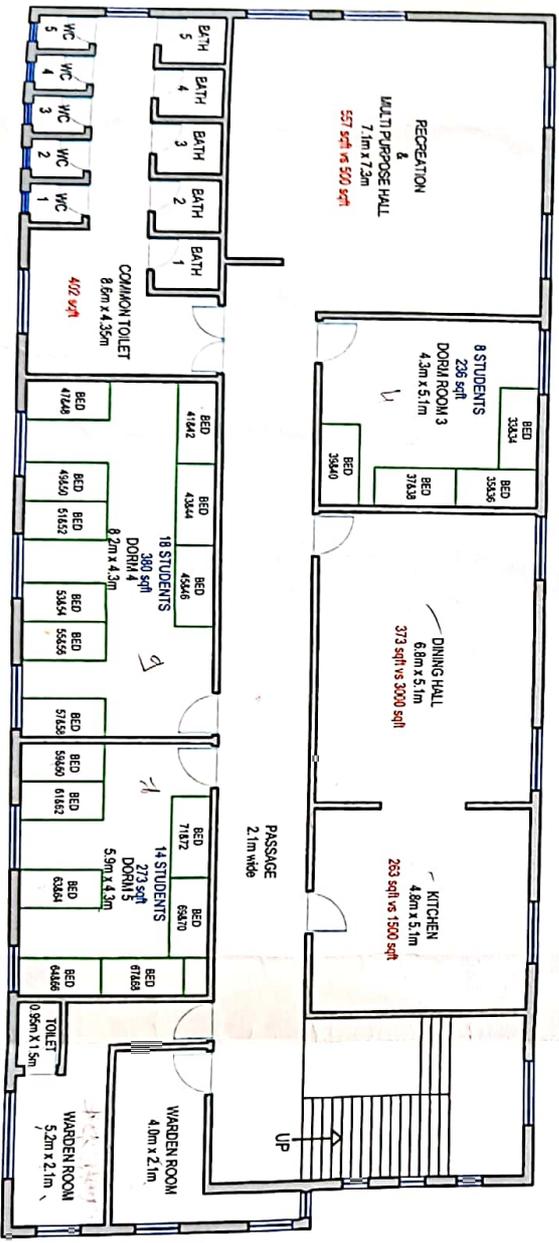

Fourth Floor Plan

SR. NO	DESCRIPTION	EXPECTED AREA AS PER NORMS	ACTUAL AREA ON SITE
1.	PRINCIPAL'S OFFICE	300 SQFT	194 SQFT
2.	DARK ROOM	600 SQFT	370 SQFT
3.	PRE CLINICAL LAB	900 SQFT	129 SQFT
4.	ADMIN ROOM	200 SQFT	177 SQFT
5.	STORE ROOM	900 SQFT	148 SQFT
6.	MALE COMMON ROOM	500 SQFT	214 SQFT
7.	MENTAL HEALTH LAB	450 SQFT	250 SQFT
8.	CLASS 4	450 SQFT	647 SQFT
9.	NUTRITION & CHN LAB	900 SQFT	647 SQFT

SR. NO	DESCRIPTION	EXPECTED AREA AS PER NORMS	ACTUAL AREA ON SITE
1.	RECREATION & MULTI PURPOSE HALL	500 SQFT	571 SQFT
2.	DINING HALL	3000 SQFT	370 SQFT
3.	KITCHEN	1500 SQFT	263 SQFT

DORM CAPACITY - 48 STUDENTS

ADHAR ARCHITECTS ENGINEERS & PLANNERS
 LAND DEVELOPERS & VENTURE MANAGERS
 Reg. No. 15211/A

CLIENT: MANGALA INSTITUTE OF NURSING EDUCATION
 LOCATION: AKOLE
 DATE: 16/12/2019
 SCALE: 1/15
 DRAWING TITLE: EXISTING FLOOR PLAN
 DRAWING NO: 01
 REVISION NO: 01
 DRAWN BY: AR. GAVATHRAN
 KEY PLAN:

NOTES:
 1. WRITTEN DIMENSIONS TO BE CONSIDERED.
 2. THIS DRAWING IS ARCHITECTS PROPERTY AND SHALL NOT BE USED FOR ANY PURPOSE OTHER THAN SPECIFIED.
 3. ANY AMBIGUITY IN THE DRAWINGS SHALL BE IMMEDIATELY REFERRED TO THE ARCHITECT, AND SHALL BE CLARIFIED FROM THE ARCHITECT IN WRITING BEFORE EDUCATION.
 4. ALL DRAWINGS TO BE VERIFIED BY CLERK OF WORKS/ SITE ENGINEER ON THE SITE BEFORE CONSTRUCTION.
 5. PLEASE NOTE THAT THE DRAWINGS TO BE FOLLOWED ON SITE SHALL BE THE ONE WITH LATEST REVISION NO. AND ALL THE PREVIOUS REVISED DRAWINGS SHALL STAND SUPERCEDED.
 6. CHANGES WILL BE DONE AFTER CERTIFICATION FROM STRUCTURAL ENGINEER.

ARCHITECT: AR. GAVATHRAN

